


EXISTING SPEED LIMITS

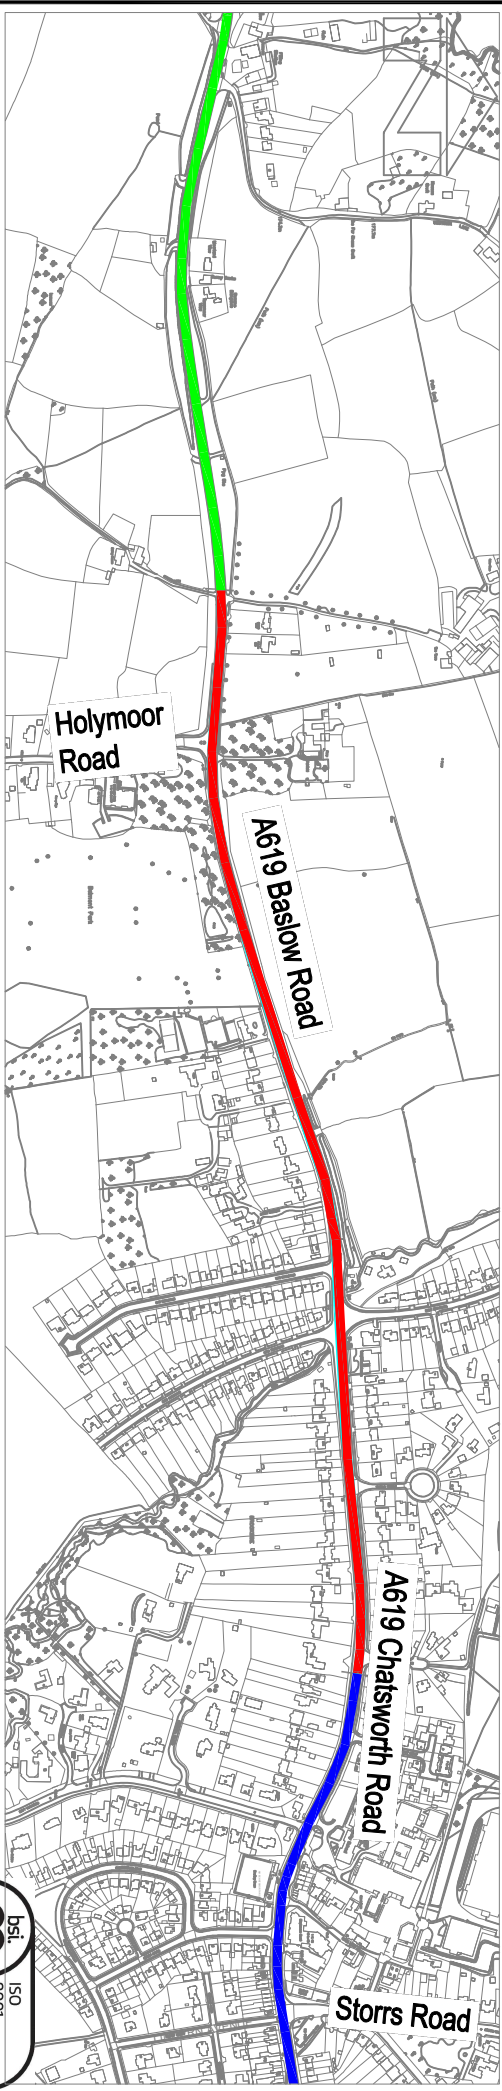

PROPOSED SPEED LIMITS

© Crown copyright and database rights 2022
 Ordnance Survey 100023231
 You are not permitted to reproduce or sell any of this data to third parties in any form.



KEY	
█	Proposed 30mph Speed Limit
█	Existing 30mph Speed Limit
█	Existing National Speed Limit
█	Existing 40mph Speed Limit

AMENDMENT DETAILS			
BY	CHKD	APVD	DATE

PROJECT TITLE	A619 CHATSWORTH ROAD AND BASLOW ROAD
DRAWING TITLE	CHESTERFIELD
PROPOSED 30MPH SPEED LIMIT EXTENSION CONSULTATION DRAWING	

DRAWN	CHECKED	APPROVED	SCALE
B GOULD	J POWELL	S TRANTER	N.T.S
Date 14.1.2022	Date 18.1.2022	Date 19.1.2022	
Project / Confirm Reference No. PR-E-21-0001-08-01-21			
Drawing Number HMT/BG/35/22			
ORIGINAL DRAWING SIZE 297 x 210 (A4)			



CHRIS HENNING
 Executive Director
 Place