

© Crown copyright and database rights 2023. Ordnance Survey 100023251. You are not permitted to copy, sub-licence, distribute or sell any of this data to third parties in any form.

**SAFETY, HEALTH AND ENVIRONMENTAL INFORMATION BOX** 

THIS DRAWING IS TO BE USED ONLY FOR THE PURPOSE OF ISSUE THAT IT WAS ISSUED FOR AND IS SUBJECT TO AMENDMENT.

IN ADDITION TO THE HAZARDS / RISKS NORMALLY ASSOCIATED WITH THE TYPES OF WORK DETAILED ON THIS DRAWING, EXCEPTIONAL RISKS RELATING TO THE WORKS ASSOCIATED WITH THIS DRAWING ARE IDENTIFIED BELOW.

CONSTRUCTION RISK  
REF O1:

FOR INFORMATION RELATING TO MAINTENANCE / OPERATION / DECOMMISSIONING AND DEMOLITION RISKS SEE PROJECT HEALTH AND SAFETY FILE.

IT IS ASSUMED THAT ALL WORKS ON THIS DRAWING WILL BE CARRIED OUT BY A COMPETENT CONTRACTOR WORKING, WHERE APPROPRIATE, TO AN APPROPRIATE METHOD STATEMENT.



AMENDMENT DETAILS				By	Chkd	Appd	Date	No.
DRAWN BY	CHECKED BY	APPROVED BY	SCALE @ A1					
JH	GT	GT	1:1250					
Date	Date	Date						
20/02/2023	20/02/2023	20/02/2023						
DRAWING STATUS				CLASSIFICATION				
CONSULTATION				CONTROLLED				
ORIGINAL DRAWING SIZE: B41 x 594 (A1)								



**DERBYSHIRE**  
County Council

Chris Henning  
Executive Director - Place

PLACE

HIGHWAY MANAGEMENT

HIGHWAY DESIGN



PROJECT TITLE


Safer Roads Fund A5012 Via Gellia - Cromford to Newhaven

DRAWING TITLE

Proposed Preliminary Design Layout  
Sheet 12 of 19

DCC Project Reference Number PC-E-18-0011

Drawing Number PC-E-18-0011-100-012

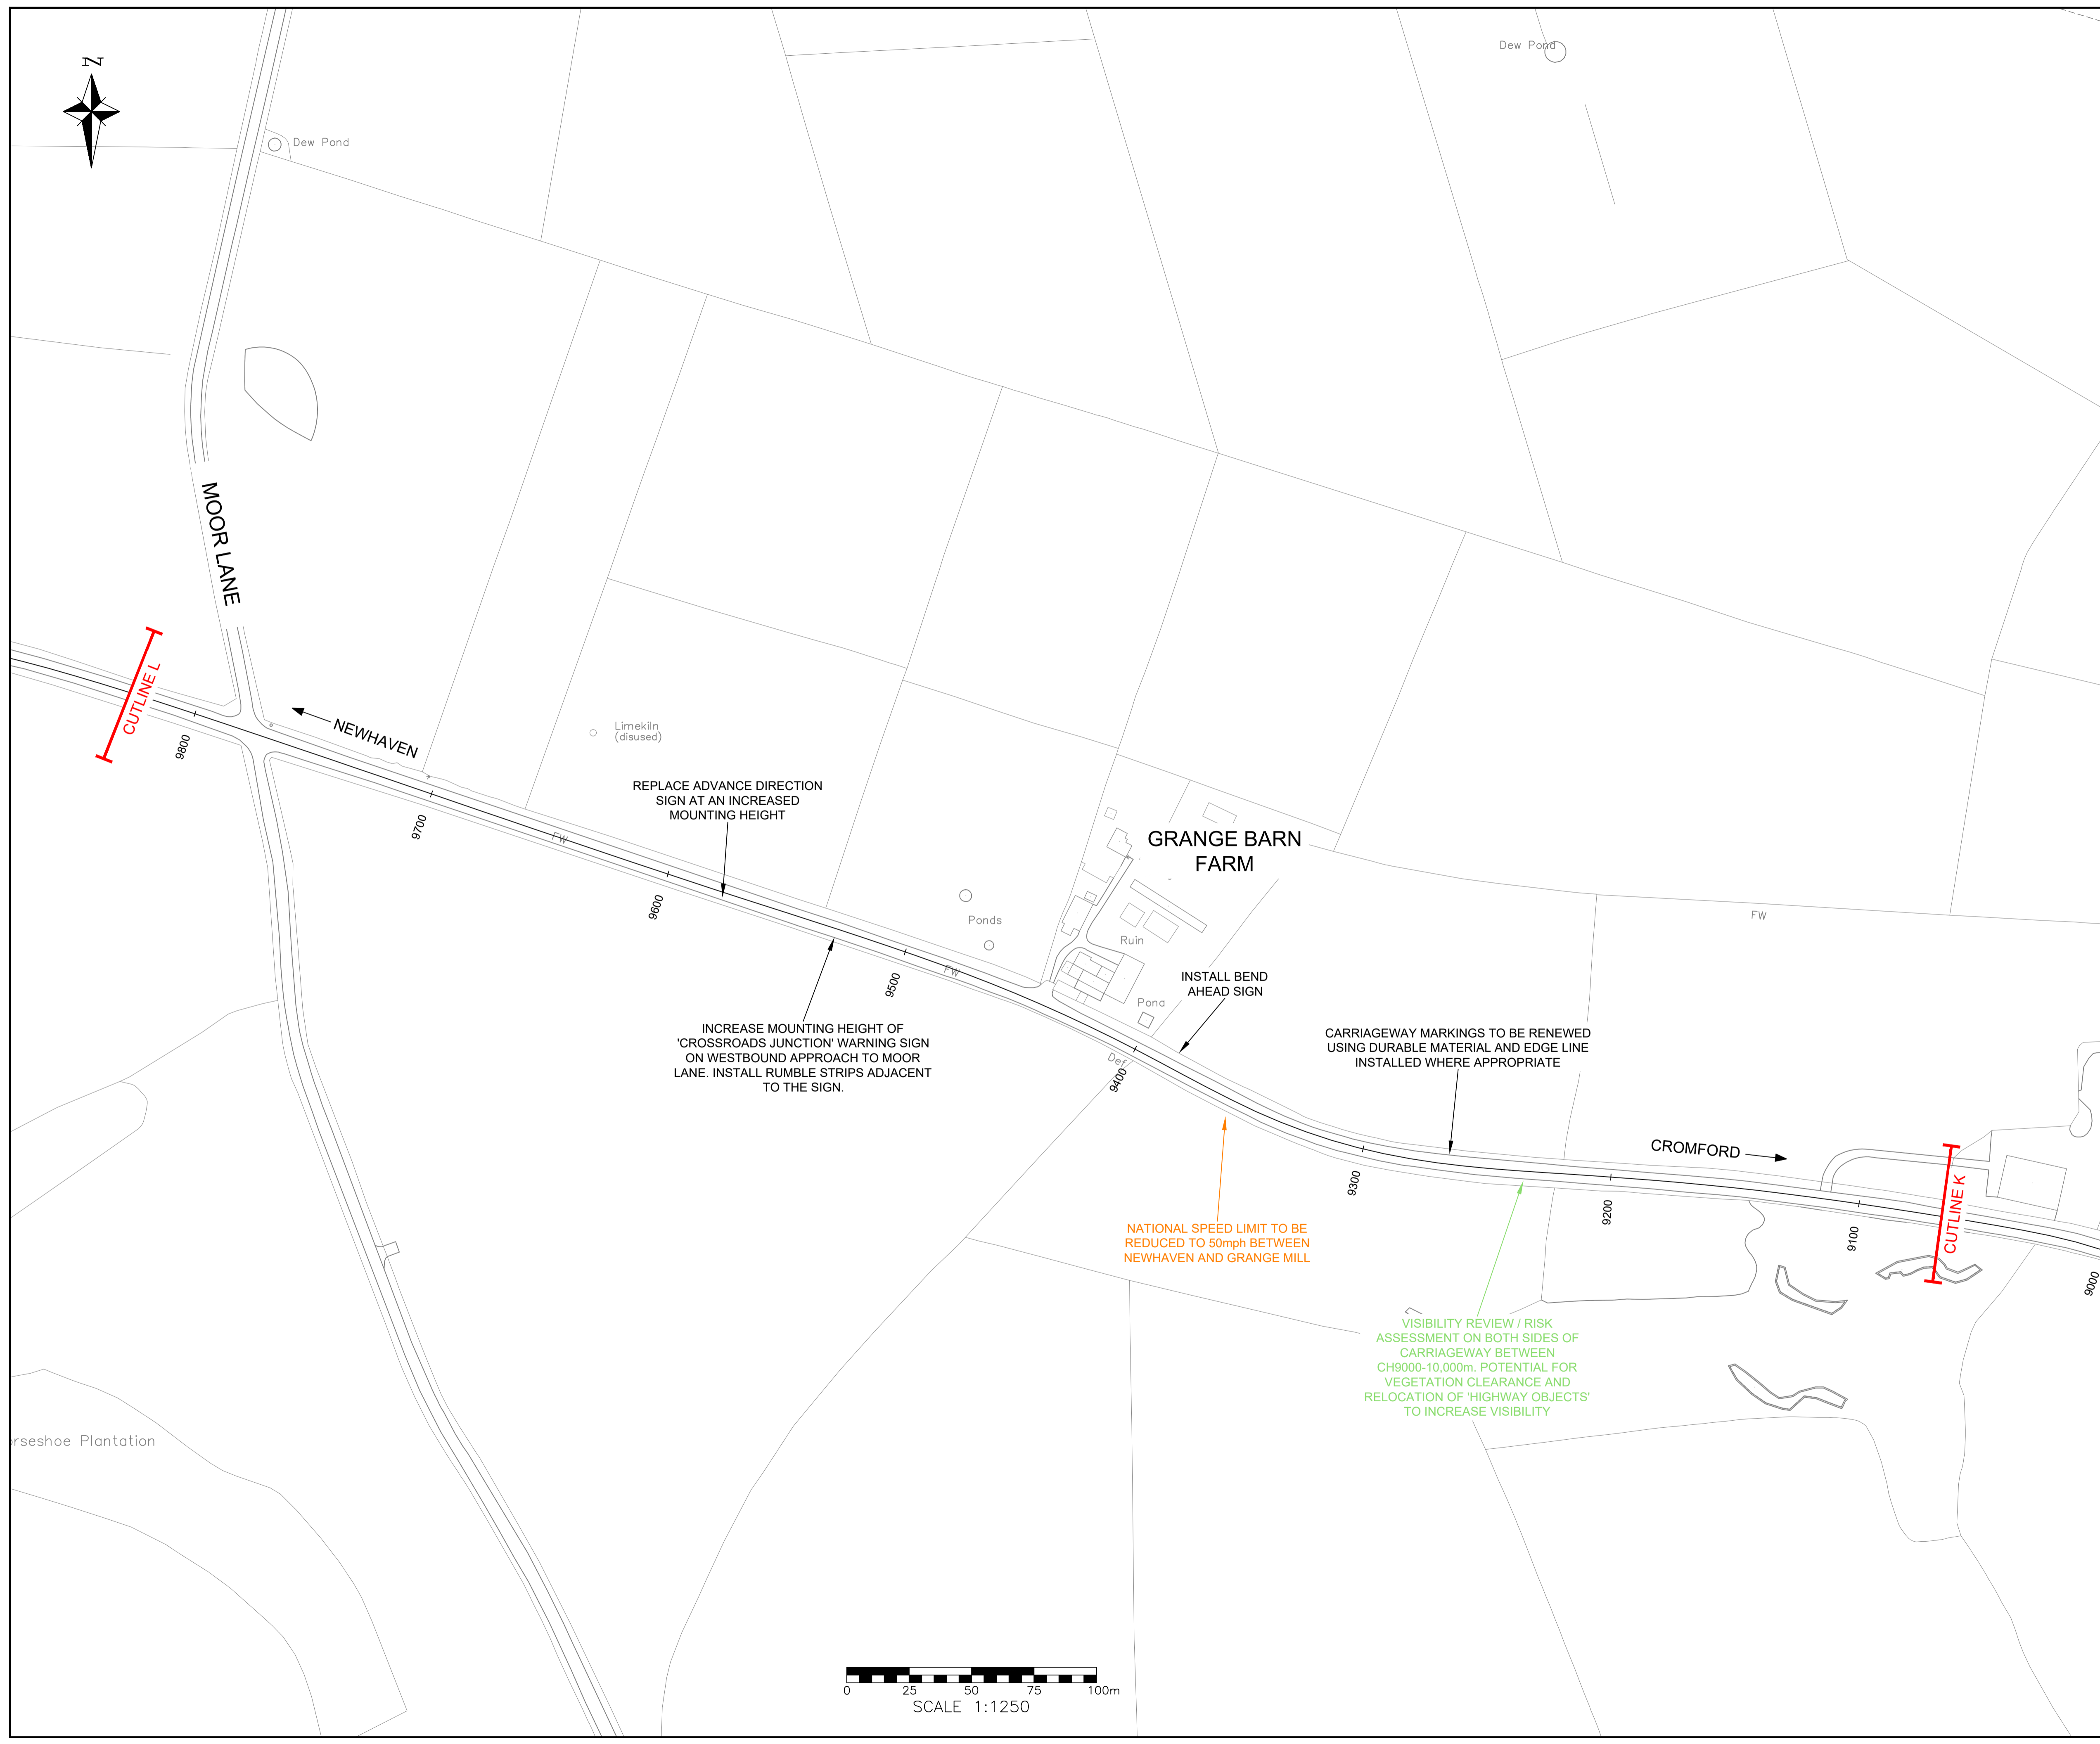

File Location: \\D-1601\ES-Departmental\Network-Management\Highways\C&C-HIGHWAY DESIGN\2023-24\A5012 Via Gellia - SRF\04 - Design\01 Work in progress\A5012 Via Gellia SRF - Consultation Plans.dwg  
Date printed: February 23, 2023