

© Crown copyright and database rights 2023. Ordnance Survey 100023251. You are not permitted to copy, sub-licence, distribute or sell any of this data to third parties in any form.

SAFETY, HEALTH AND ENVIRONMENTAL INFORMATION BOX 

THIS DRAWING IS TO BE USED ONLY FOR THE PURPOSE OF ISSUE THAT IT WAS ISSUED FOR AND IS SUBJECT TO AMENDMENT.

IN ADDITION TO THE HAZARDS / RISKS NORMALLY ASSOCIATED WITH THE TYPES OF WORK DETAILED ON THIS DRAWING, EXCEPTIONAL RISKS RELATING TO THE WORKS ASSOCIATED WITH THIS DRAWING ARE IDENTIFIED BELOW.

CONSTRUCTION RISK
REF 01:

FOR INFORMATION RELATING TO MAINTENANCE / OPERATION / DECOMMISSIONING AND DEMOLITION RISKS SEE PROJECT HEALTH AND SAFETY FILE.

IT IS ASSUMED THAT ALL WORKS ON THIS DRAWING WILL BE CARRIED OUT BY A COMPETENT CONTRACTOR WORKING, WHERE APPROPRIATE, TO AN APPROPRIATE METHOD STATEMENT.



AMENDMENT DETAILS

Drawn By	Checked By	Approved By	Scale
JH	GT	GT	@ A1
Date: 20/02/2023	Date: 20/02/2023	Date: 20/02/2023	1:1250


Drawing Status	Classification
CONSULTATION	CONTROLLED

ORIGINAL DRAWING SIZE 841 x 594 (A1)



Chris Henning
Executive Director - Place

PLACE
HIGHWAY MANAGEMENT
HIGHWAY DESIGN




PROJECT TITLE
Safer Roads Fund A5012 Via Gellia - Cromford to Newhaven

DRAWING TITLE
Proposed Preliminary Design Layout Sheet 17 of 19

DCC Project Reference Number **PC-E-18-0011**

Drawing Number **PC-E-18-0011-100-017**

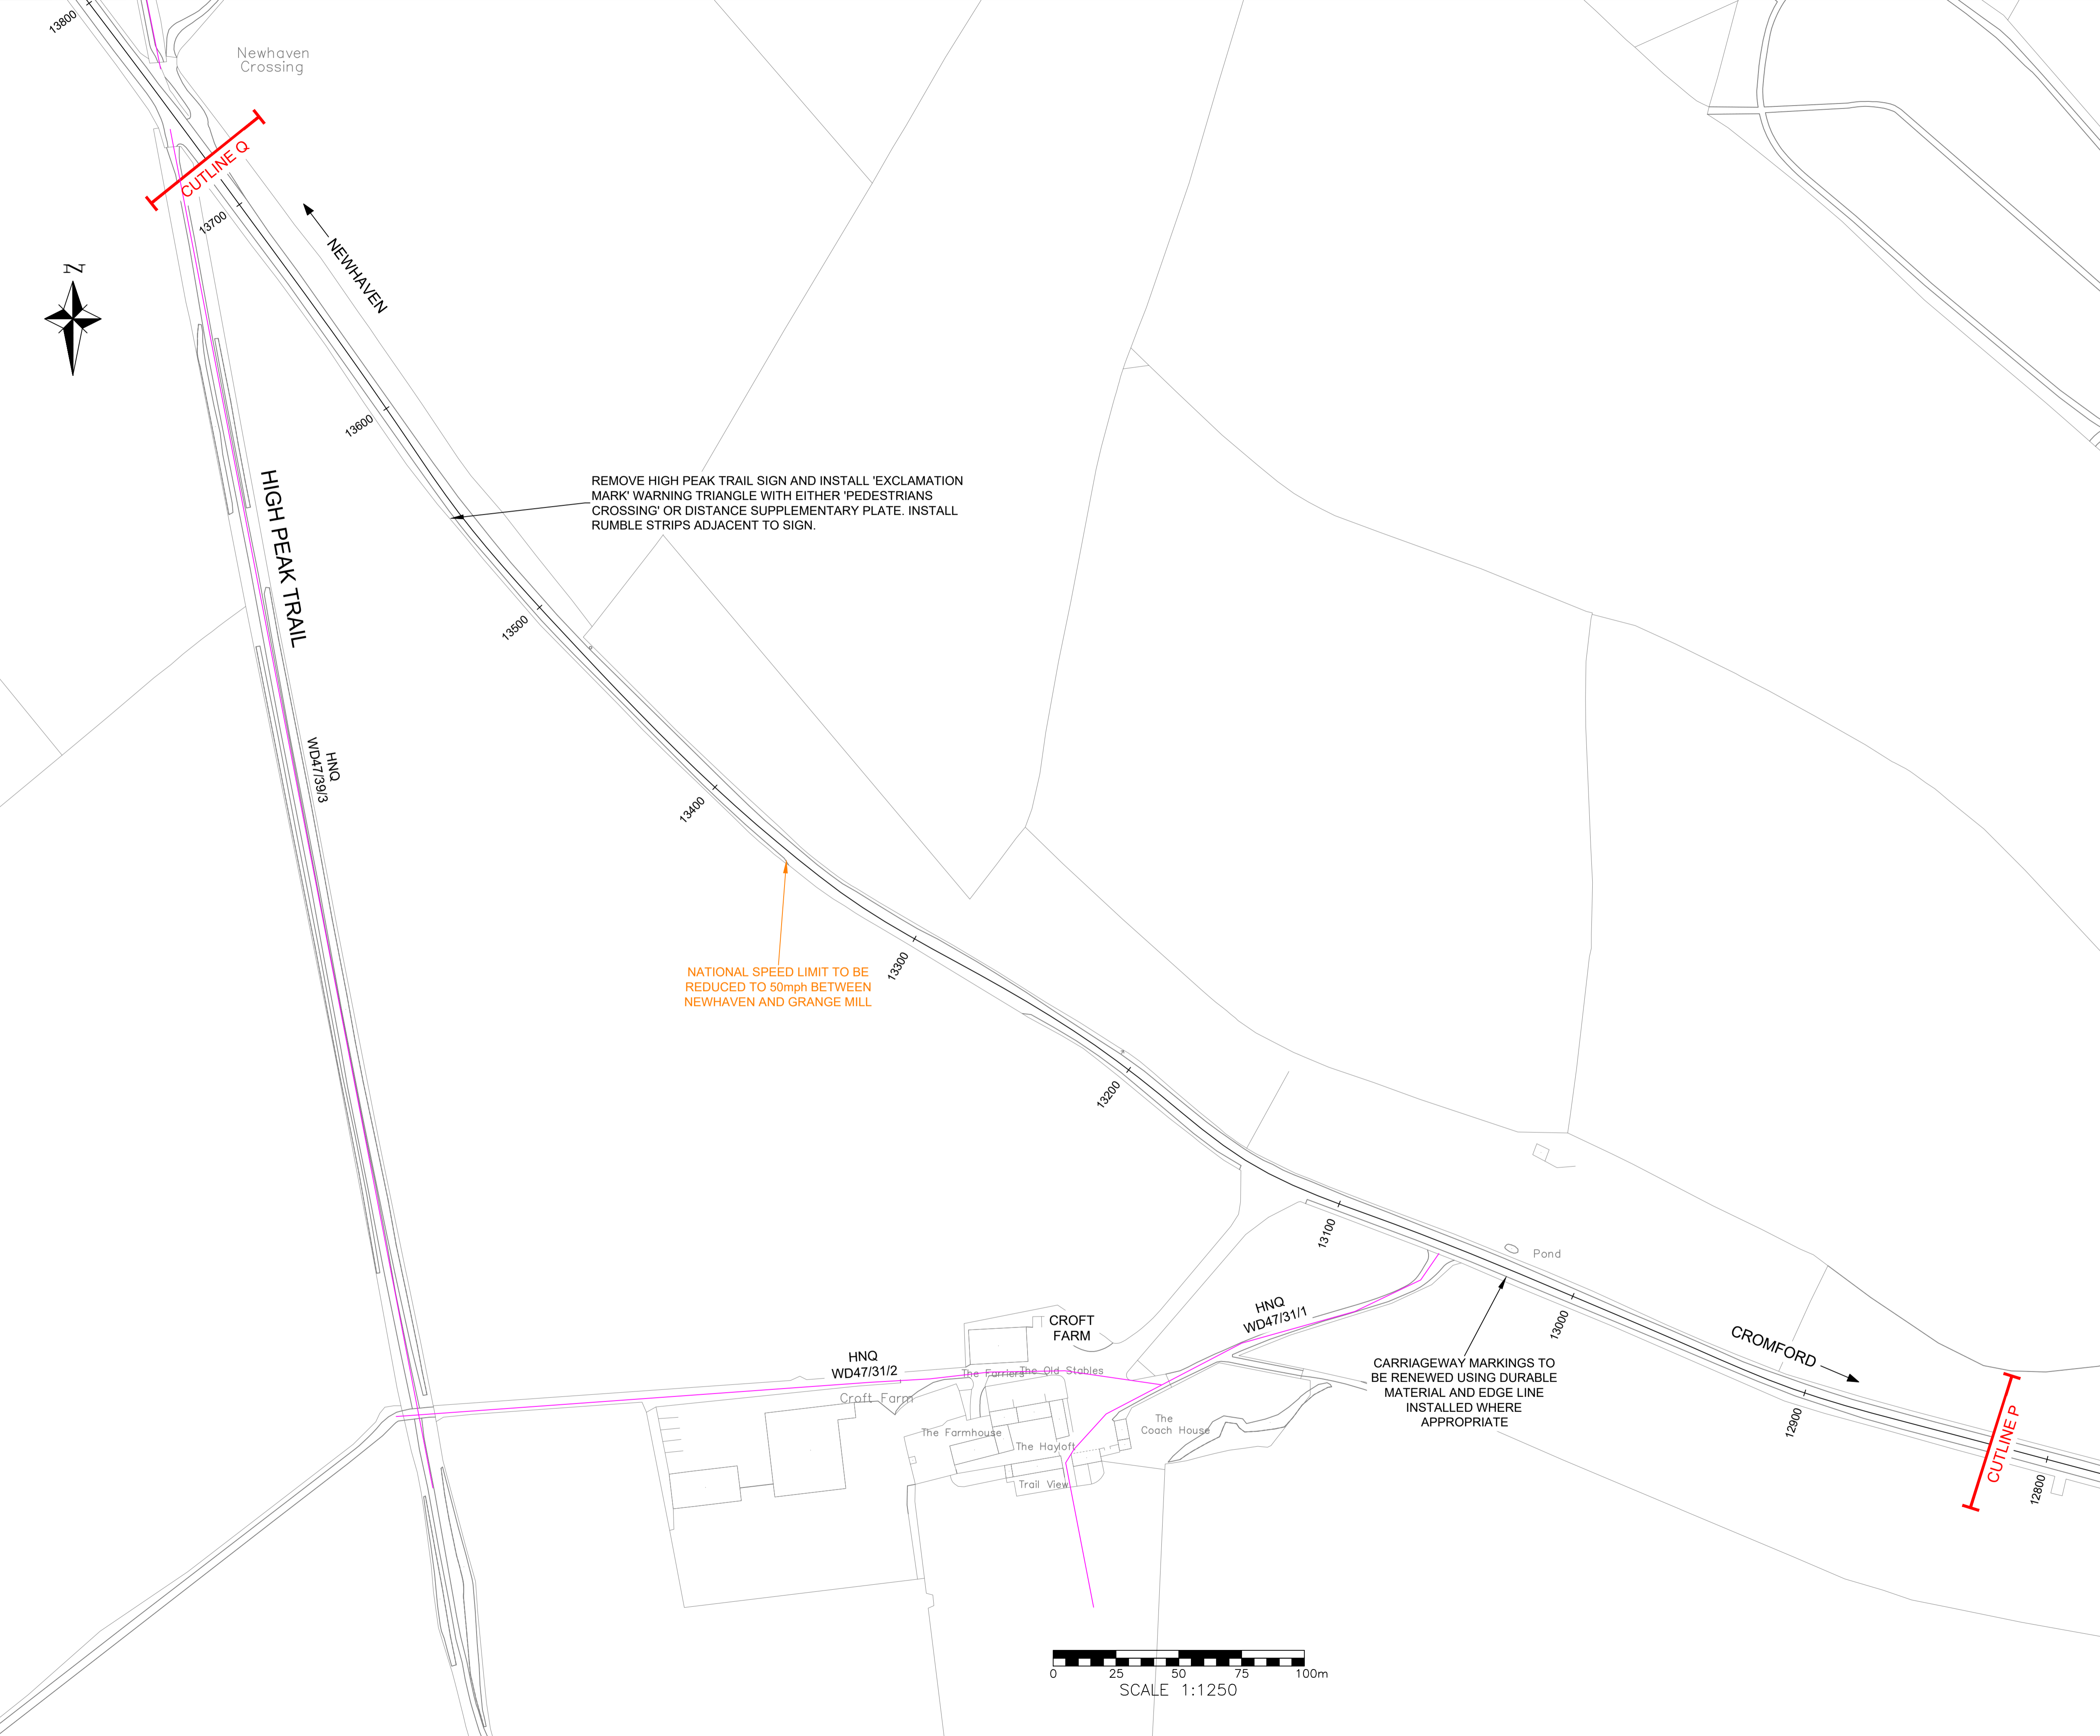

File Location: \\D-1601\ES Departmental\Network-Management\Highways\C&C HIGHWAY DESIGN\2023-24\A5012 Via Gellia - SRF\04 - Design\01 Work in progress\A5012 Via Gellia SRF - Consultation Plans.dwg
Date printed: February 23, 2023